
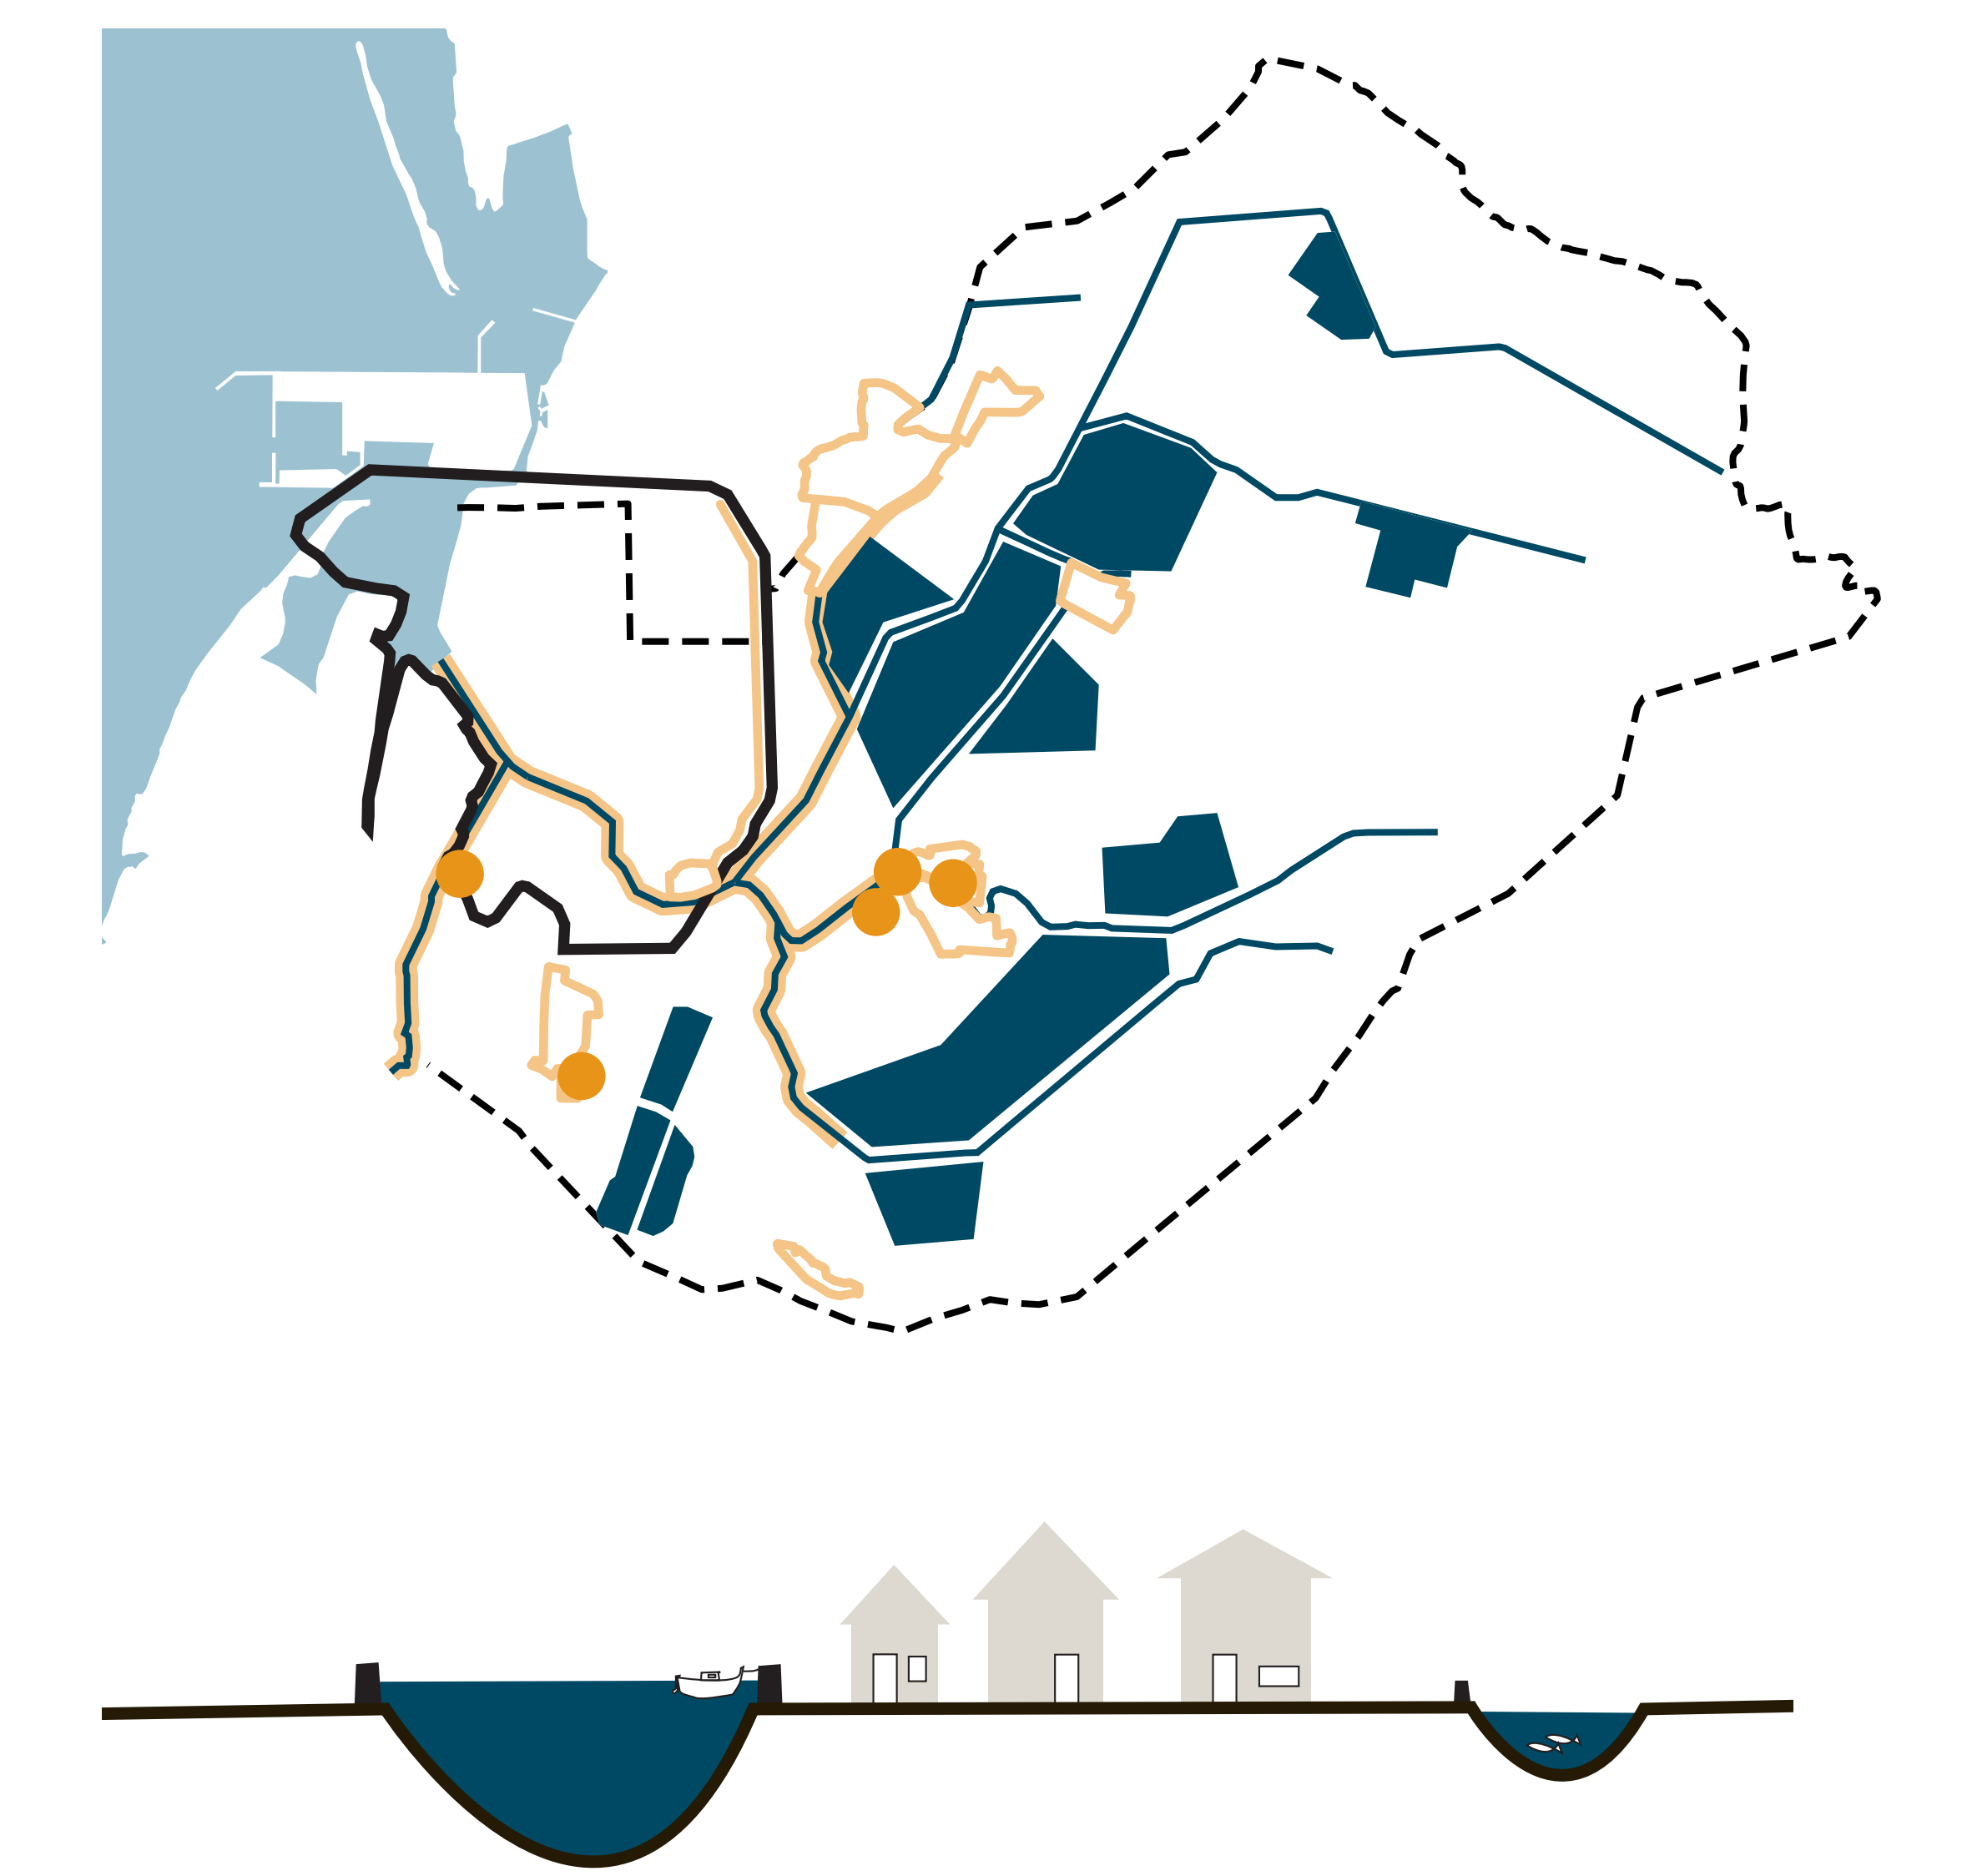
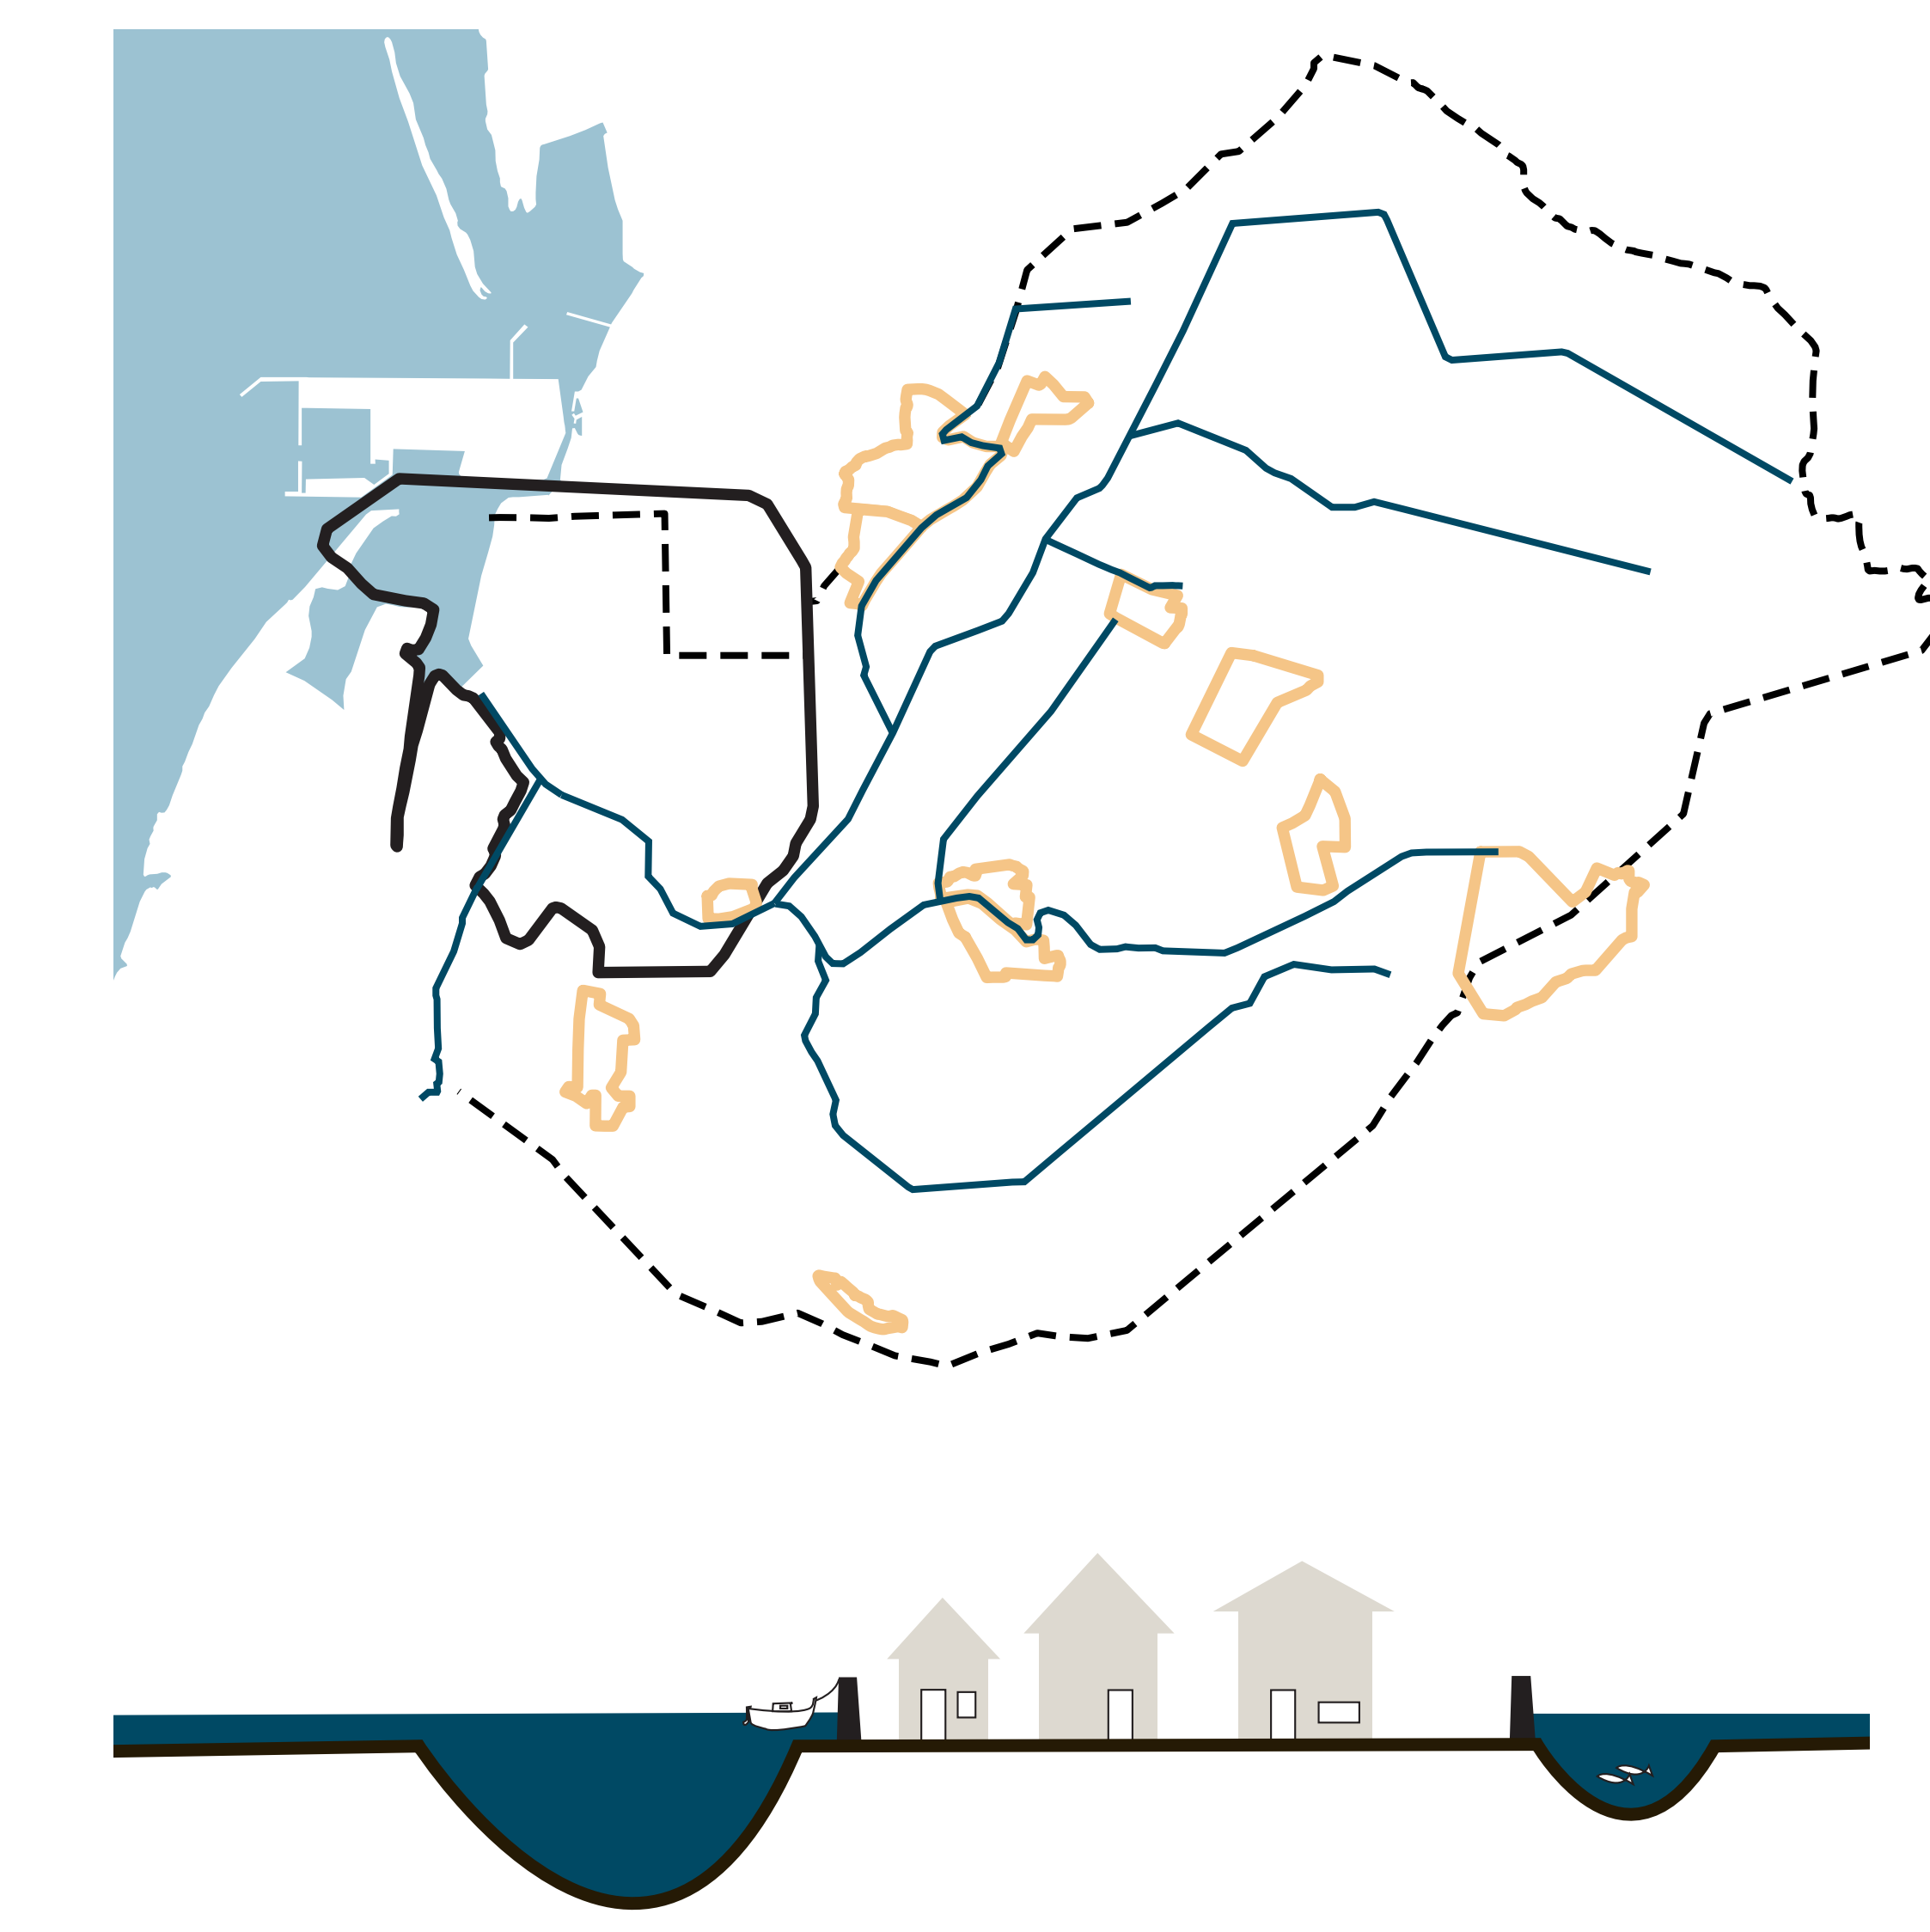
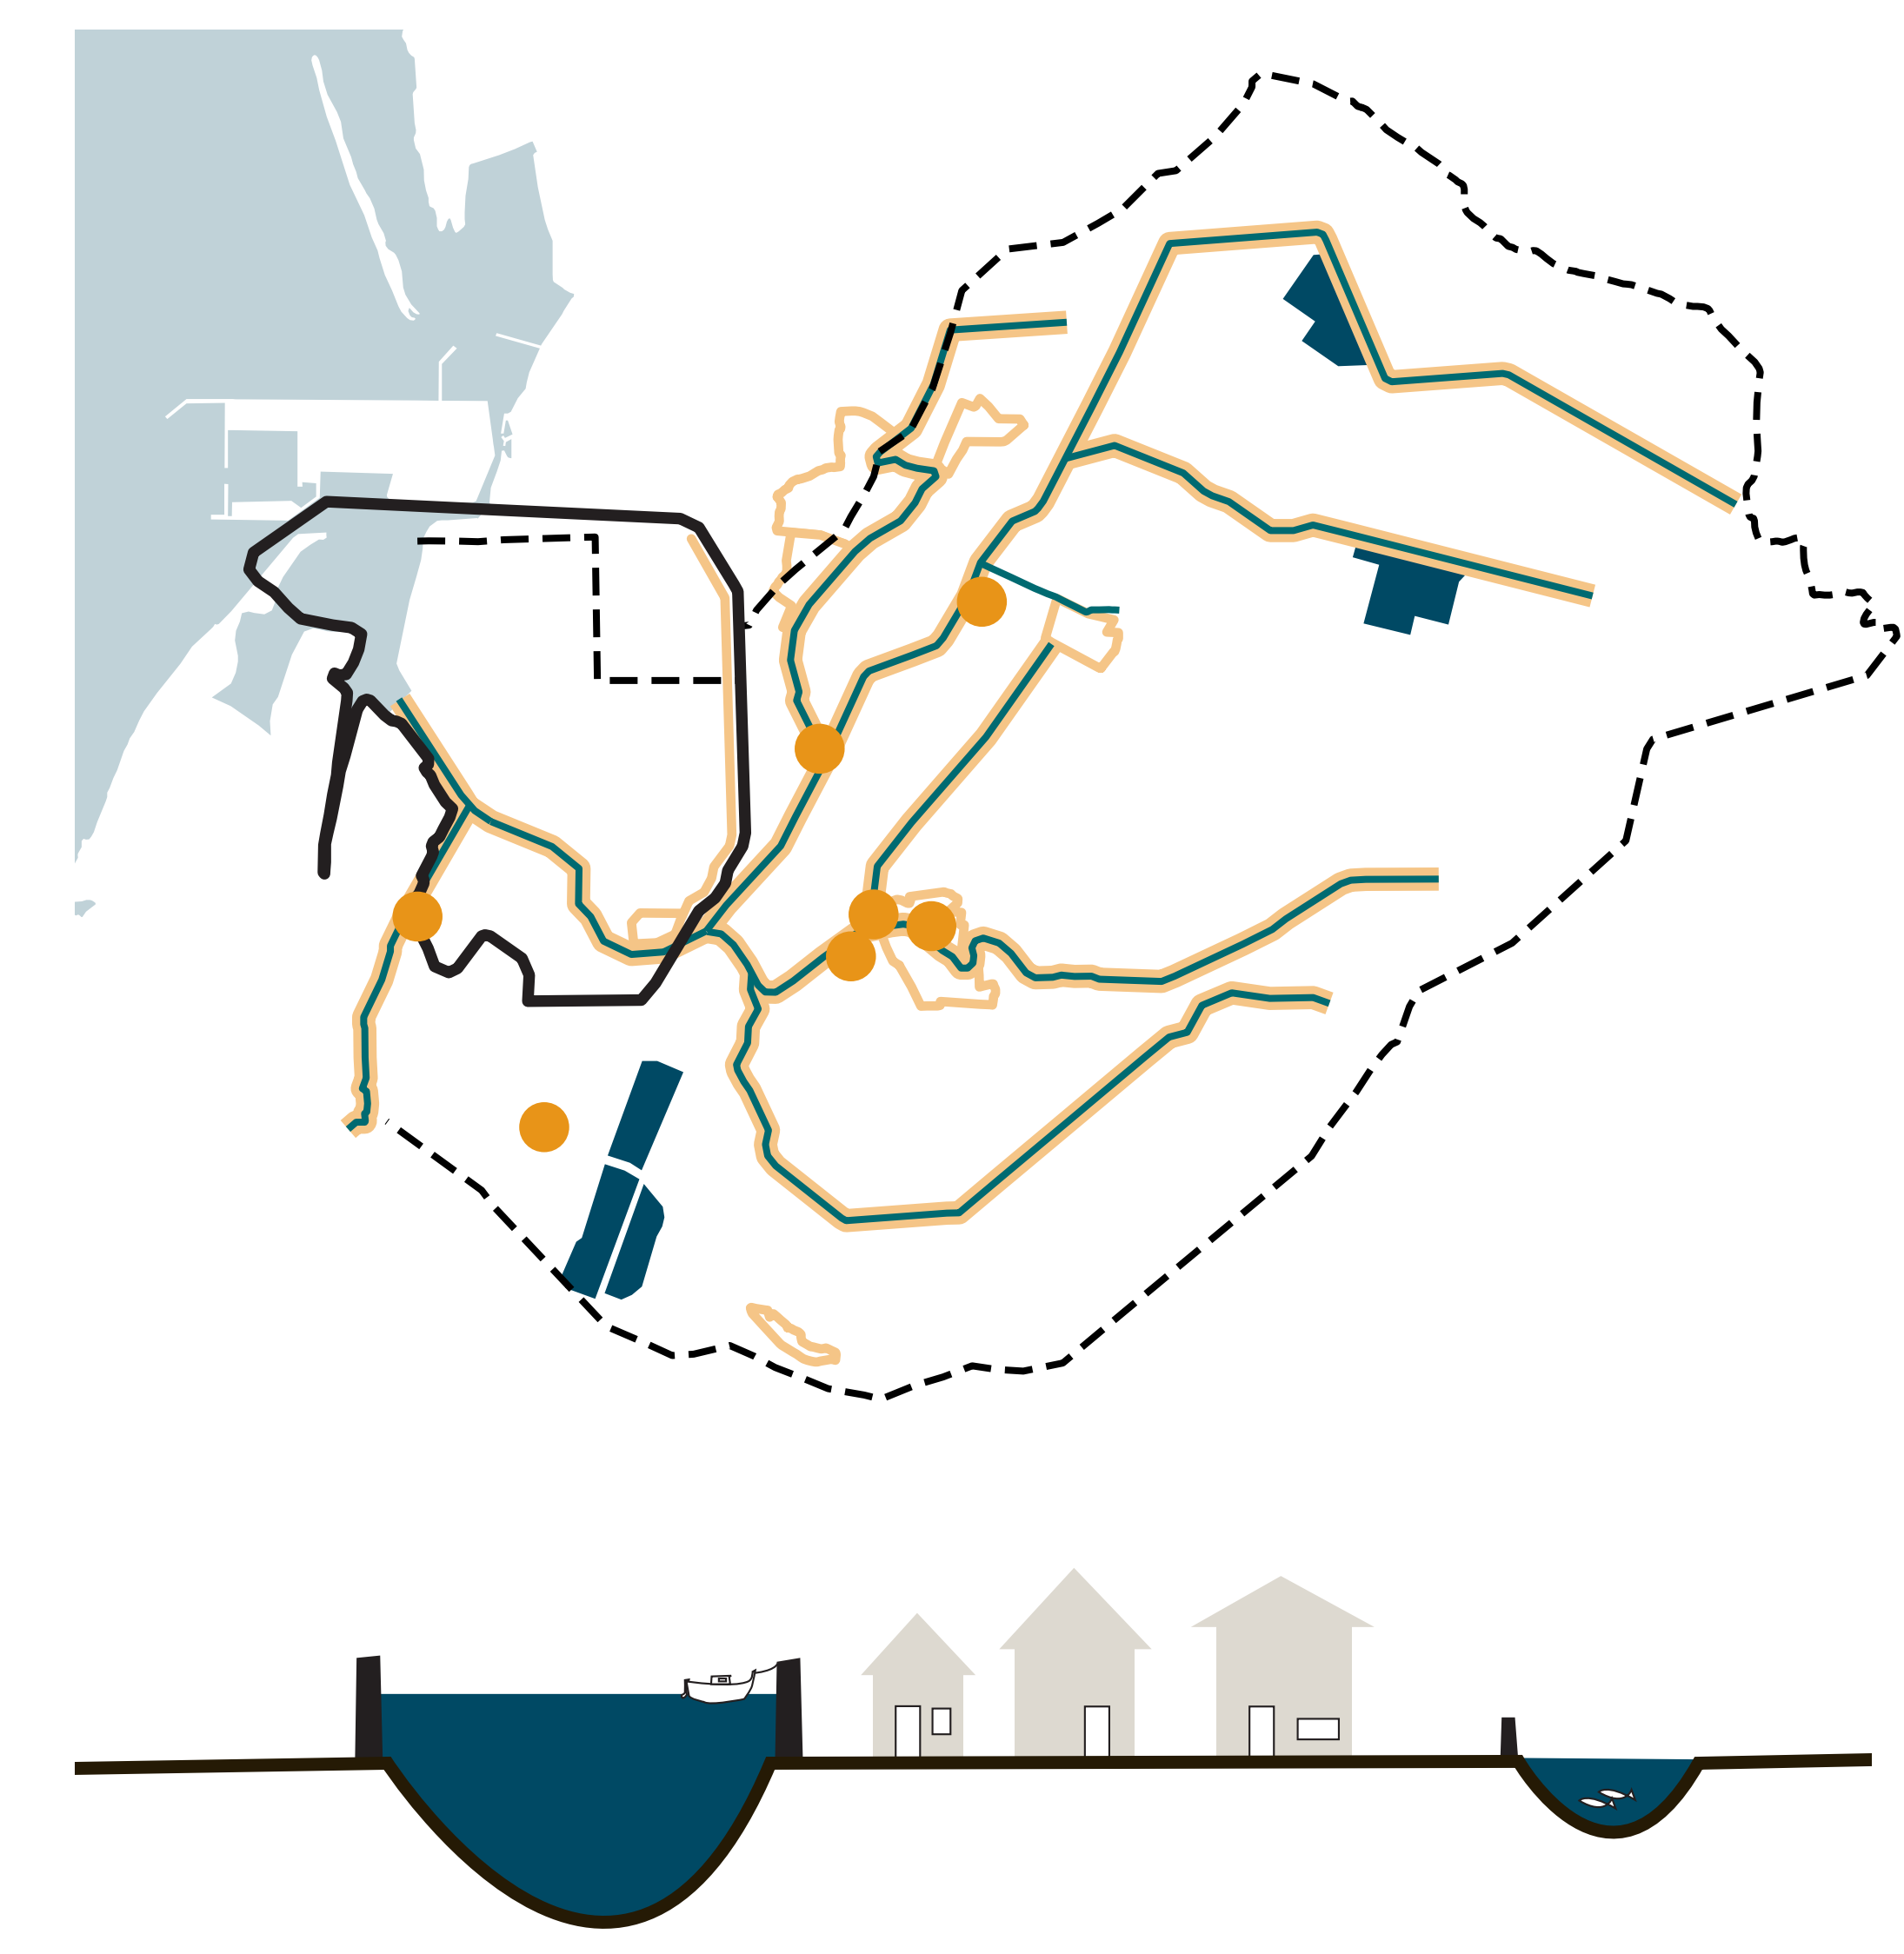


A: salt pond detention 鹽田滯洪池

B: floodwall on river 防洪牆

C: village floodproof 村落防洪

D: upstream detention 上游滯洪池

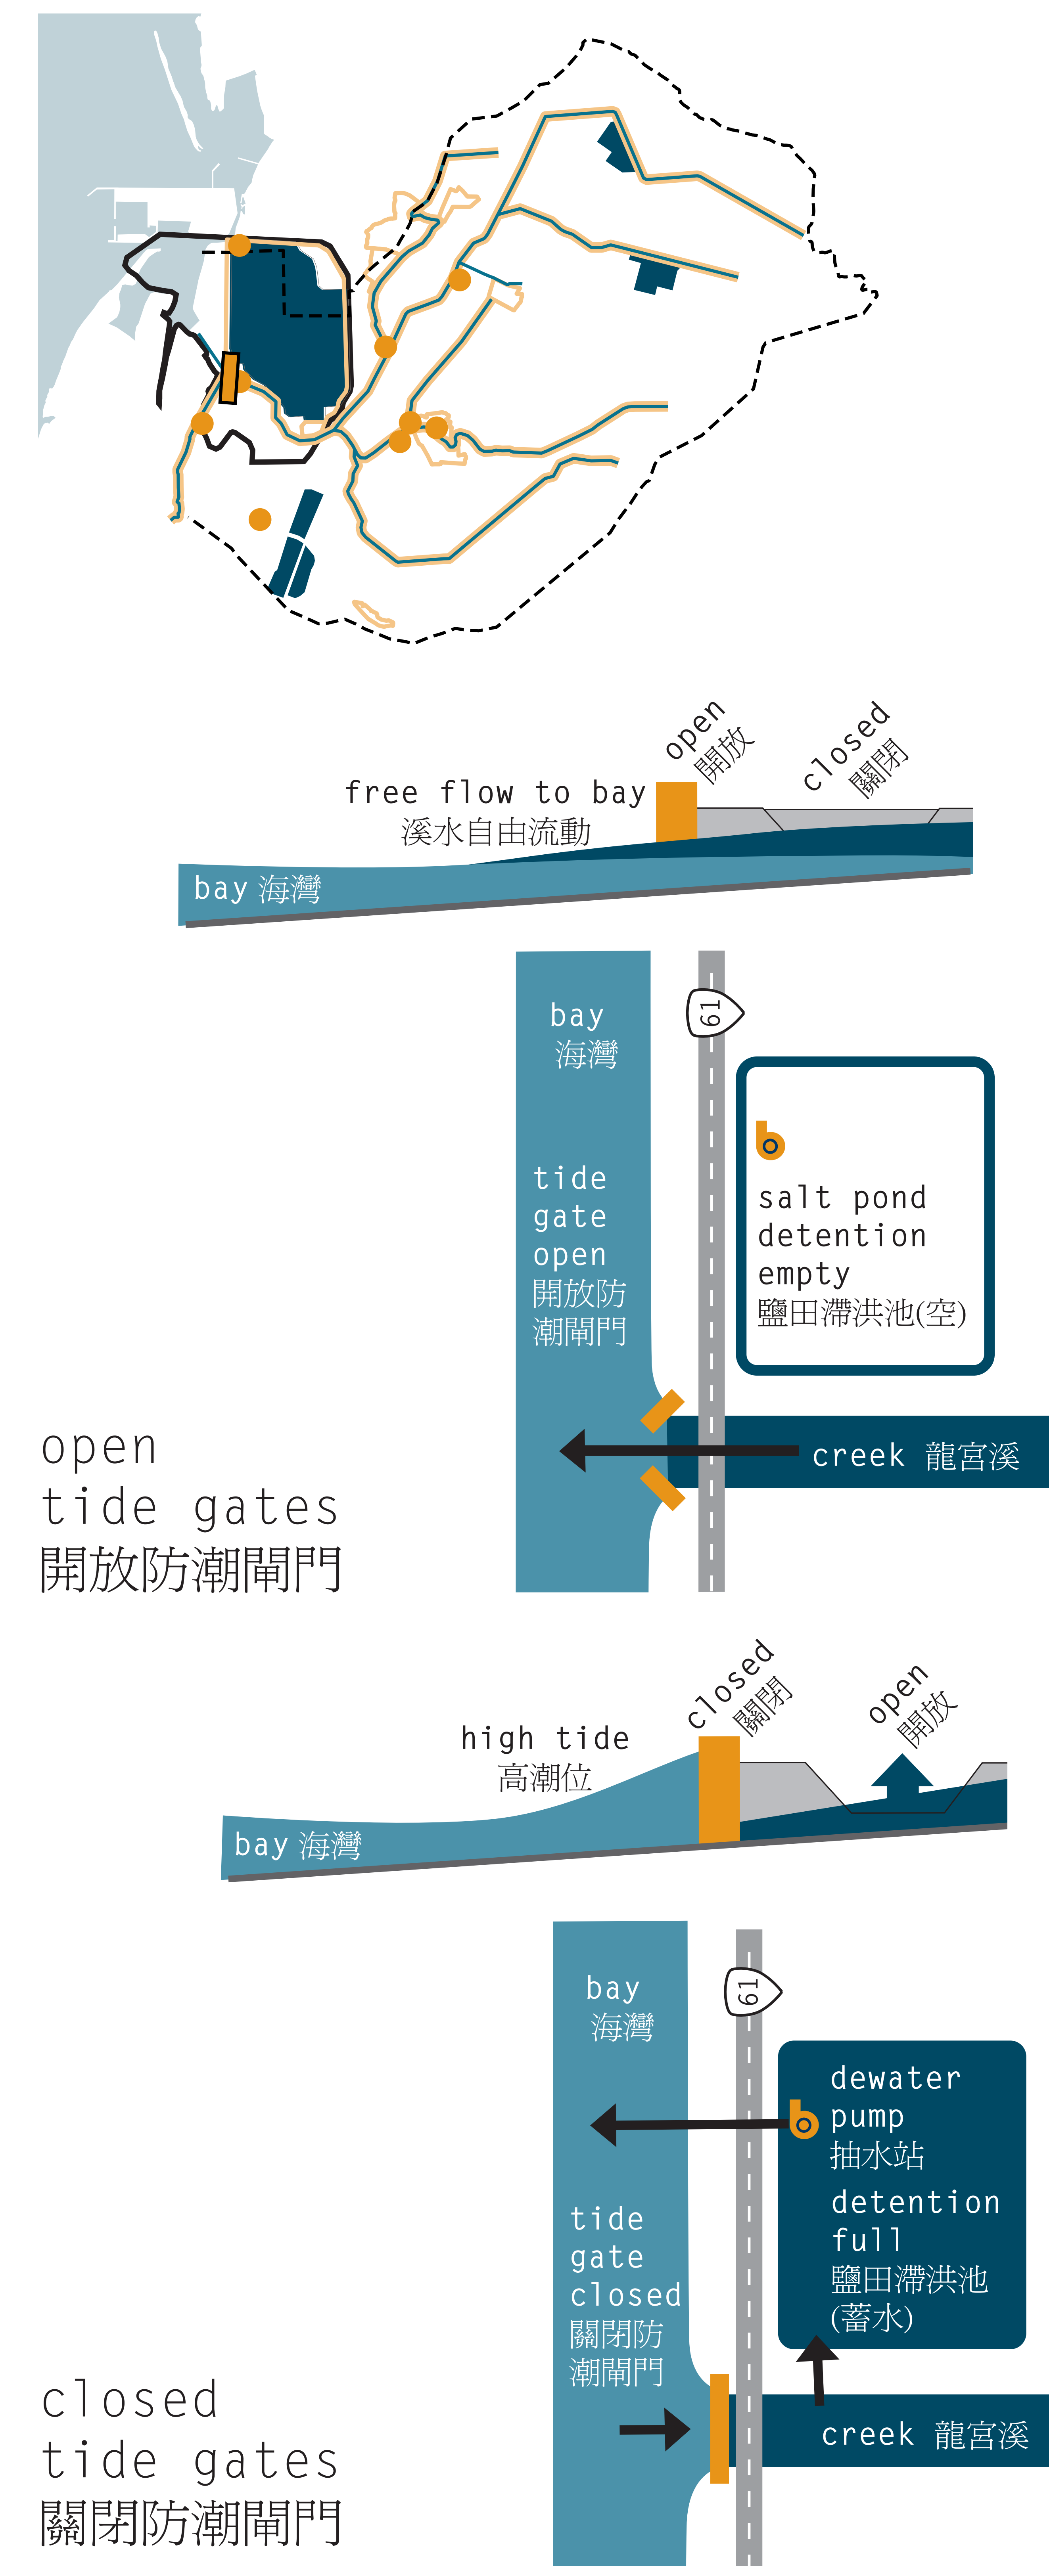

- Long-Gone Creek 龍宮溪
- Long-Gone Creek with floodwall 龍宮溪防洪牆
- floodwall & internal drainage 村落防洪牆及淹水防護設施
- detention basin 滯洪池
- tide gate 防潮閘門
- pump station 抽水站
- watershed boundary

XinCen village floodproof
新岑村防洪

